

EXISTING LEGEND:		PROPOSED LEGEND:	
PROPERTY LINE	---	TRAIL (OFF-ROAD)	---
EDGE OF PAVEMENT	---	CONCRETE BUFFER	---
PAVEMENT MARKINGS	---	GRASS	---
CONCRETE SIDEWALK	---	PAVEMENT TO BE REMOVED	---
ASPHALT PATHWAY	---	MOUNTABLE CONC. MEDIAN END	---
UTILITY POLE AND BACK GUY	---		
GROUND-MOUNTED SIGN	---		
LIGHT POLE	---		
INLETS	---		
FIRE HYDRANT	---		
HANDBOX	---		
SIGNAL POLE	---		
PEDESTRIAN SIGNAL POLE	---		
SIGNAL HEAD AND PUSHBUTTON	---		
MAN HOLE	---		


MATCHLINE SEE SHEET NO. 2

Hanover Parkway: from Good Luck Road to Mandan Road - Bikeway Facility Concept A



SCALE: 1" = 40'

OPERATOR: keller - PLOTTED: Wednesday, July 24, 2019 AT 08:30 AM
FILE NAME: V:\2019\18_City of Greenbelt Hanover Parkway_Book\Map\Final_Plan_A.dgn



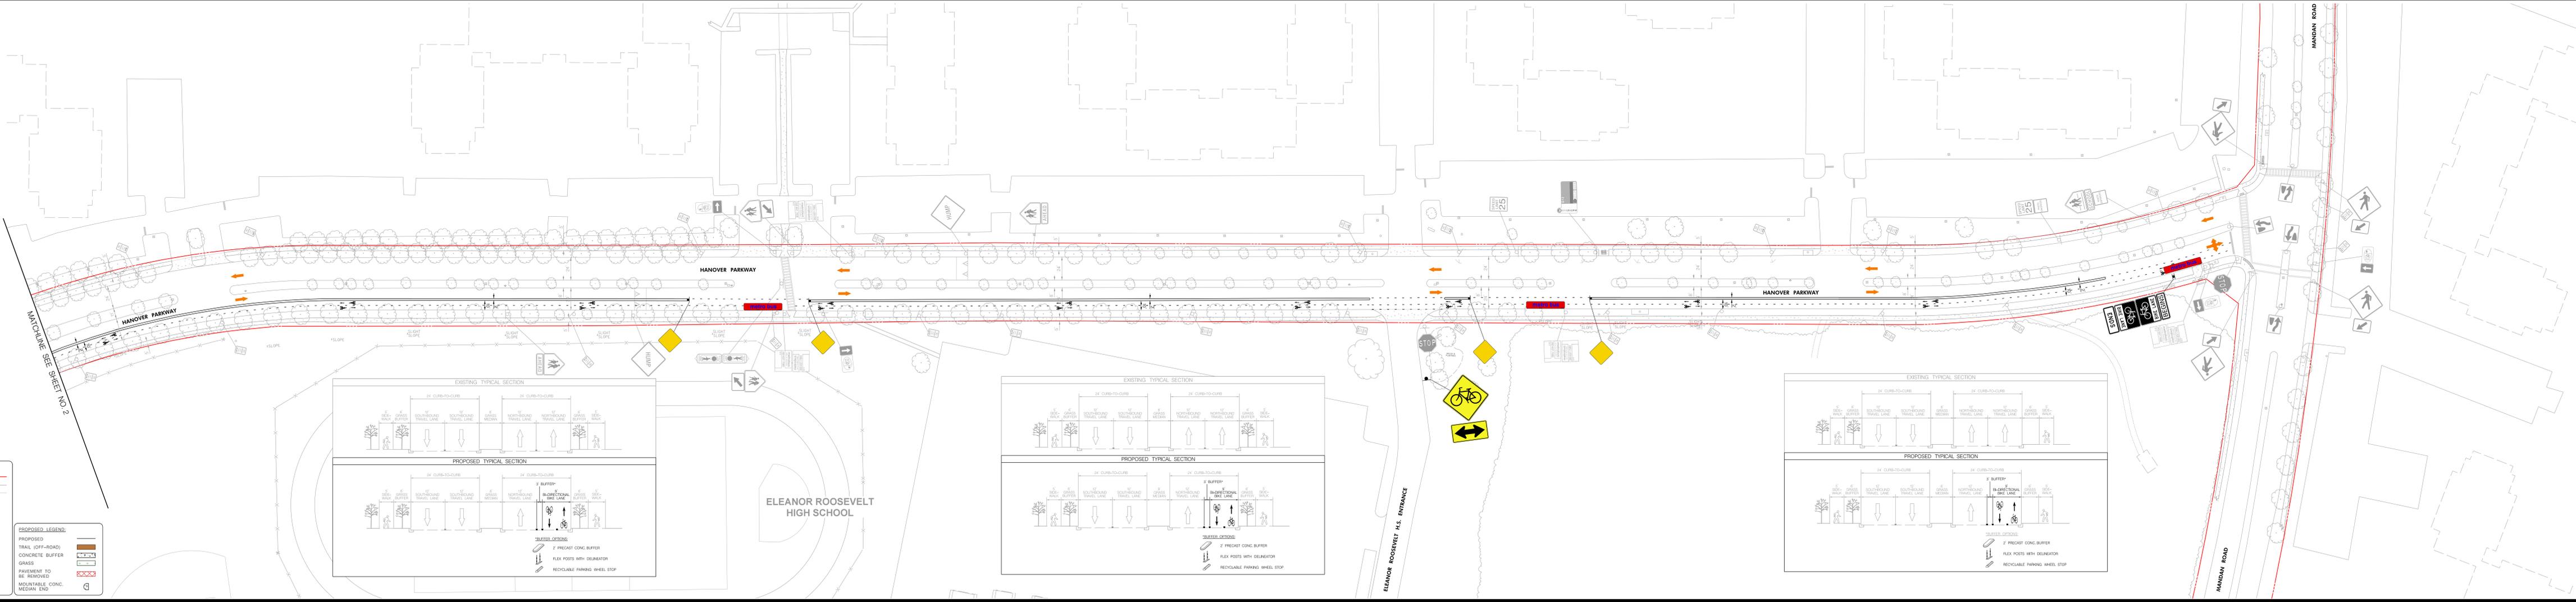


EXISTING LEGEND:

- PROPERTY LINE
- EDGE OF PAVEMENT
- PAVEMENT MARKINGS
- CONCRETE SIDEWALK
- ASPHALT PATHWAY
- UTILITY POLE AND BACK GUY
- GROUND-MOUNTED SIGN
- LIGHT POLE
- INLETS
- FIRE HYDRANT
- HANDBOX
- SIGNAL POLE
- PEDESTRIAN SIGNAL POLE
- SIGNAL HEAD AND PUSHBUTTON
- MAN HOLE

PROPOSED LEGEND:

- PROPOSED
- TRAIL (OFF-ROAD)
- CONCRETE BUFFER
- GRASS
- PAVEMENT TO BE REMOVED
- MOUNTABLE CONC. MEDIAN END

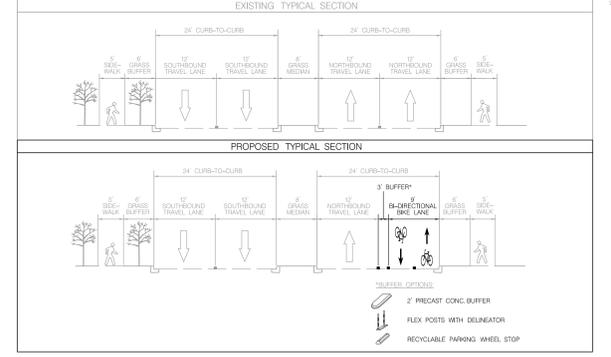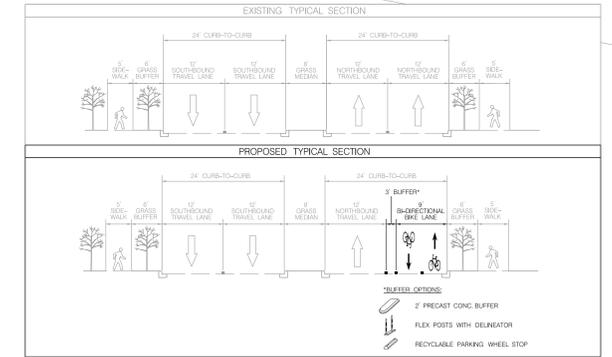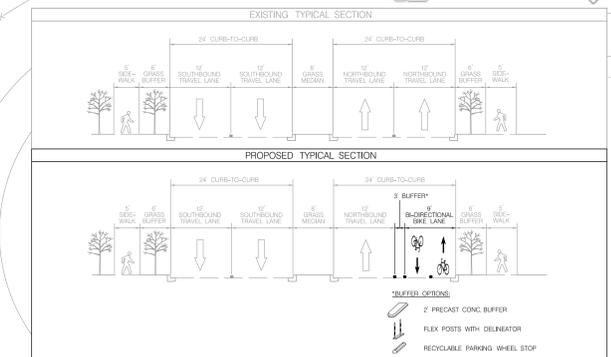

Hanover Parkway: from Good Luck Road to Mandan Road - Bikeway Facility Concept A

OPERATOR: sabra, Tuesday, July 30, 2019, 11:09:38 AM
 FILE: C:\Users\jacob\OneDrive\Documents\Projects\2019\2019_07_30\2019_07_30_11_09_38_A.dwg
 PLOT: 2019_07_30_11_09_38_A.dwg